


S. & D. JOINT LINE.

BATH (LMS STA)

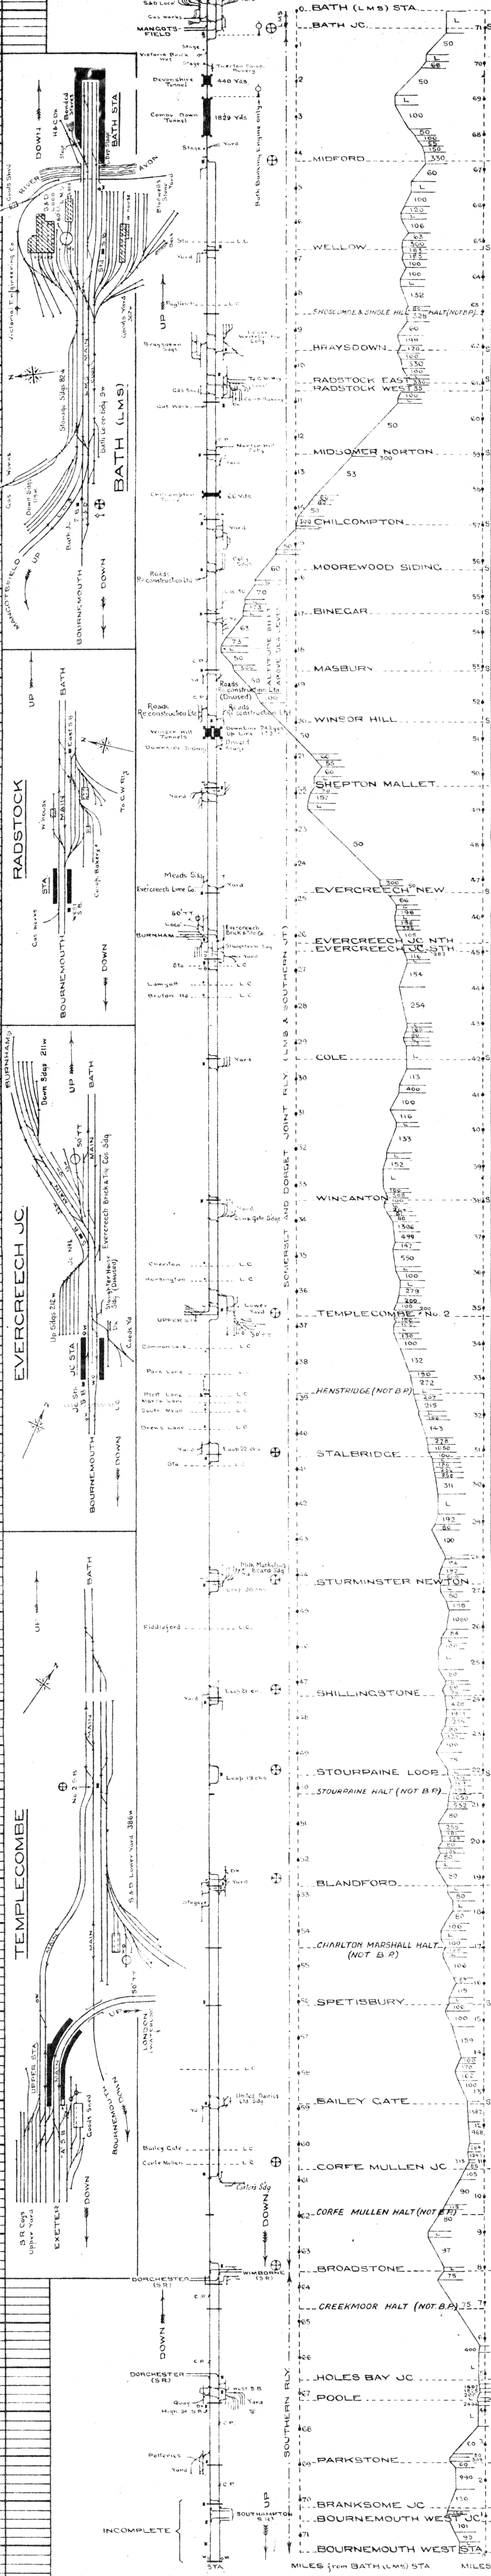

BOURNEMOUTH (WEST STA.)

AMENDED P.A.K. FEB. 39

C.H.E. 7-11-39