


PICKETT'S LOCK SIGNAL BOX.
 30 LEVER FRAME.
 SPARE LEVERS:-
 11, 16, 19, 20, 21, 22, 23, 28.

24 DISC APPLIES:
 UP MAIN TO ~~UP SIDINGS~~ NEW SIDINGS.
 " TO DOWN MAIN (PRECEDED BY # DISC).

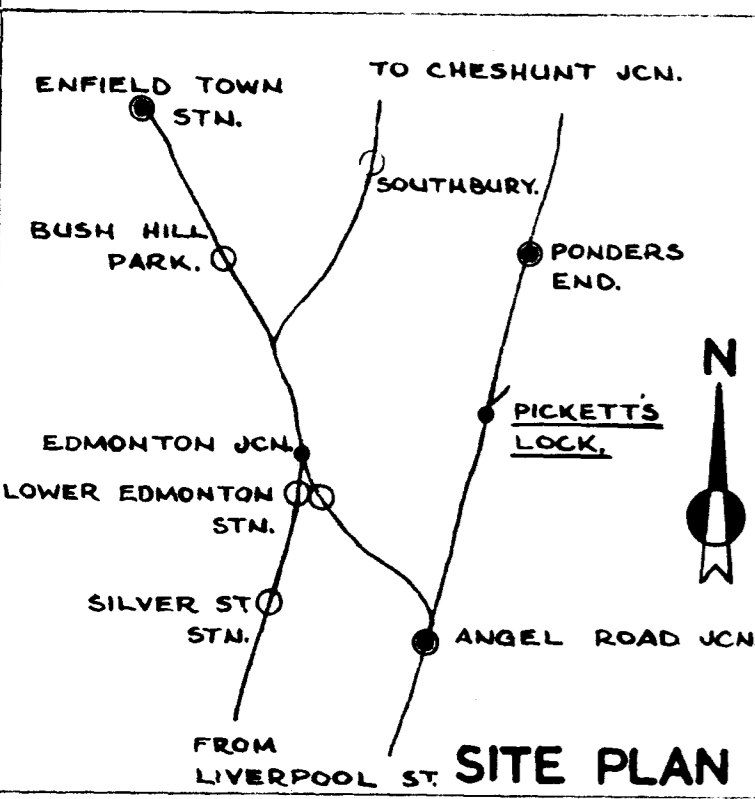

PLAN DRAWN IN ACCORDANCE WITH C.C.E.'S PLAN NO 63-LP-72.B.

A 30 JAN. 1964 RB
 AMENDED IN ACCORDANCE WITH L.M.(GE)'S LETTER OF 7-1-64
 31 DEC. 1963 RB
 AMENDED IN ACCORDANCE WITH L.M.(GE)'S LETTER OF 23-12-63

B.R. EASTERN REGION.		CHIEF S & T ENGR'S DEPT.		
PICKETT'S LOCK.				
PRIVATE SIDING FOR MESSRS.				
LIBBY, McNEILL & LIBBY LTD.				
DRAWN BY WHG/RS.	CHECKED BY <i>Log</i>	DATE 30-10-63.	CORRS. REF. SL.19423.	W.O. NO.
SCALE: NOT TO SCALE.		PLAN NO SE.63.S.114.		AMENDMENT.
				A